




FRONT ELEVATION

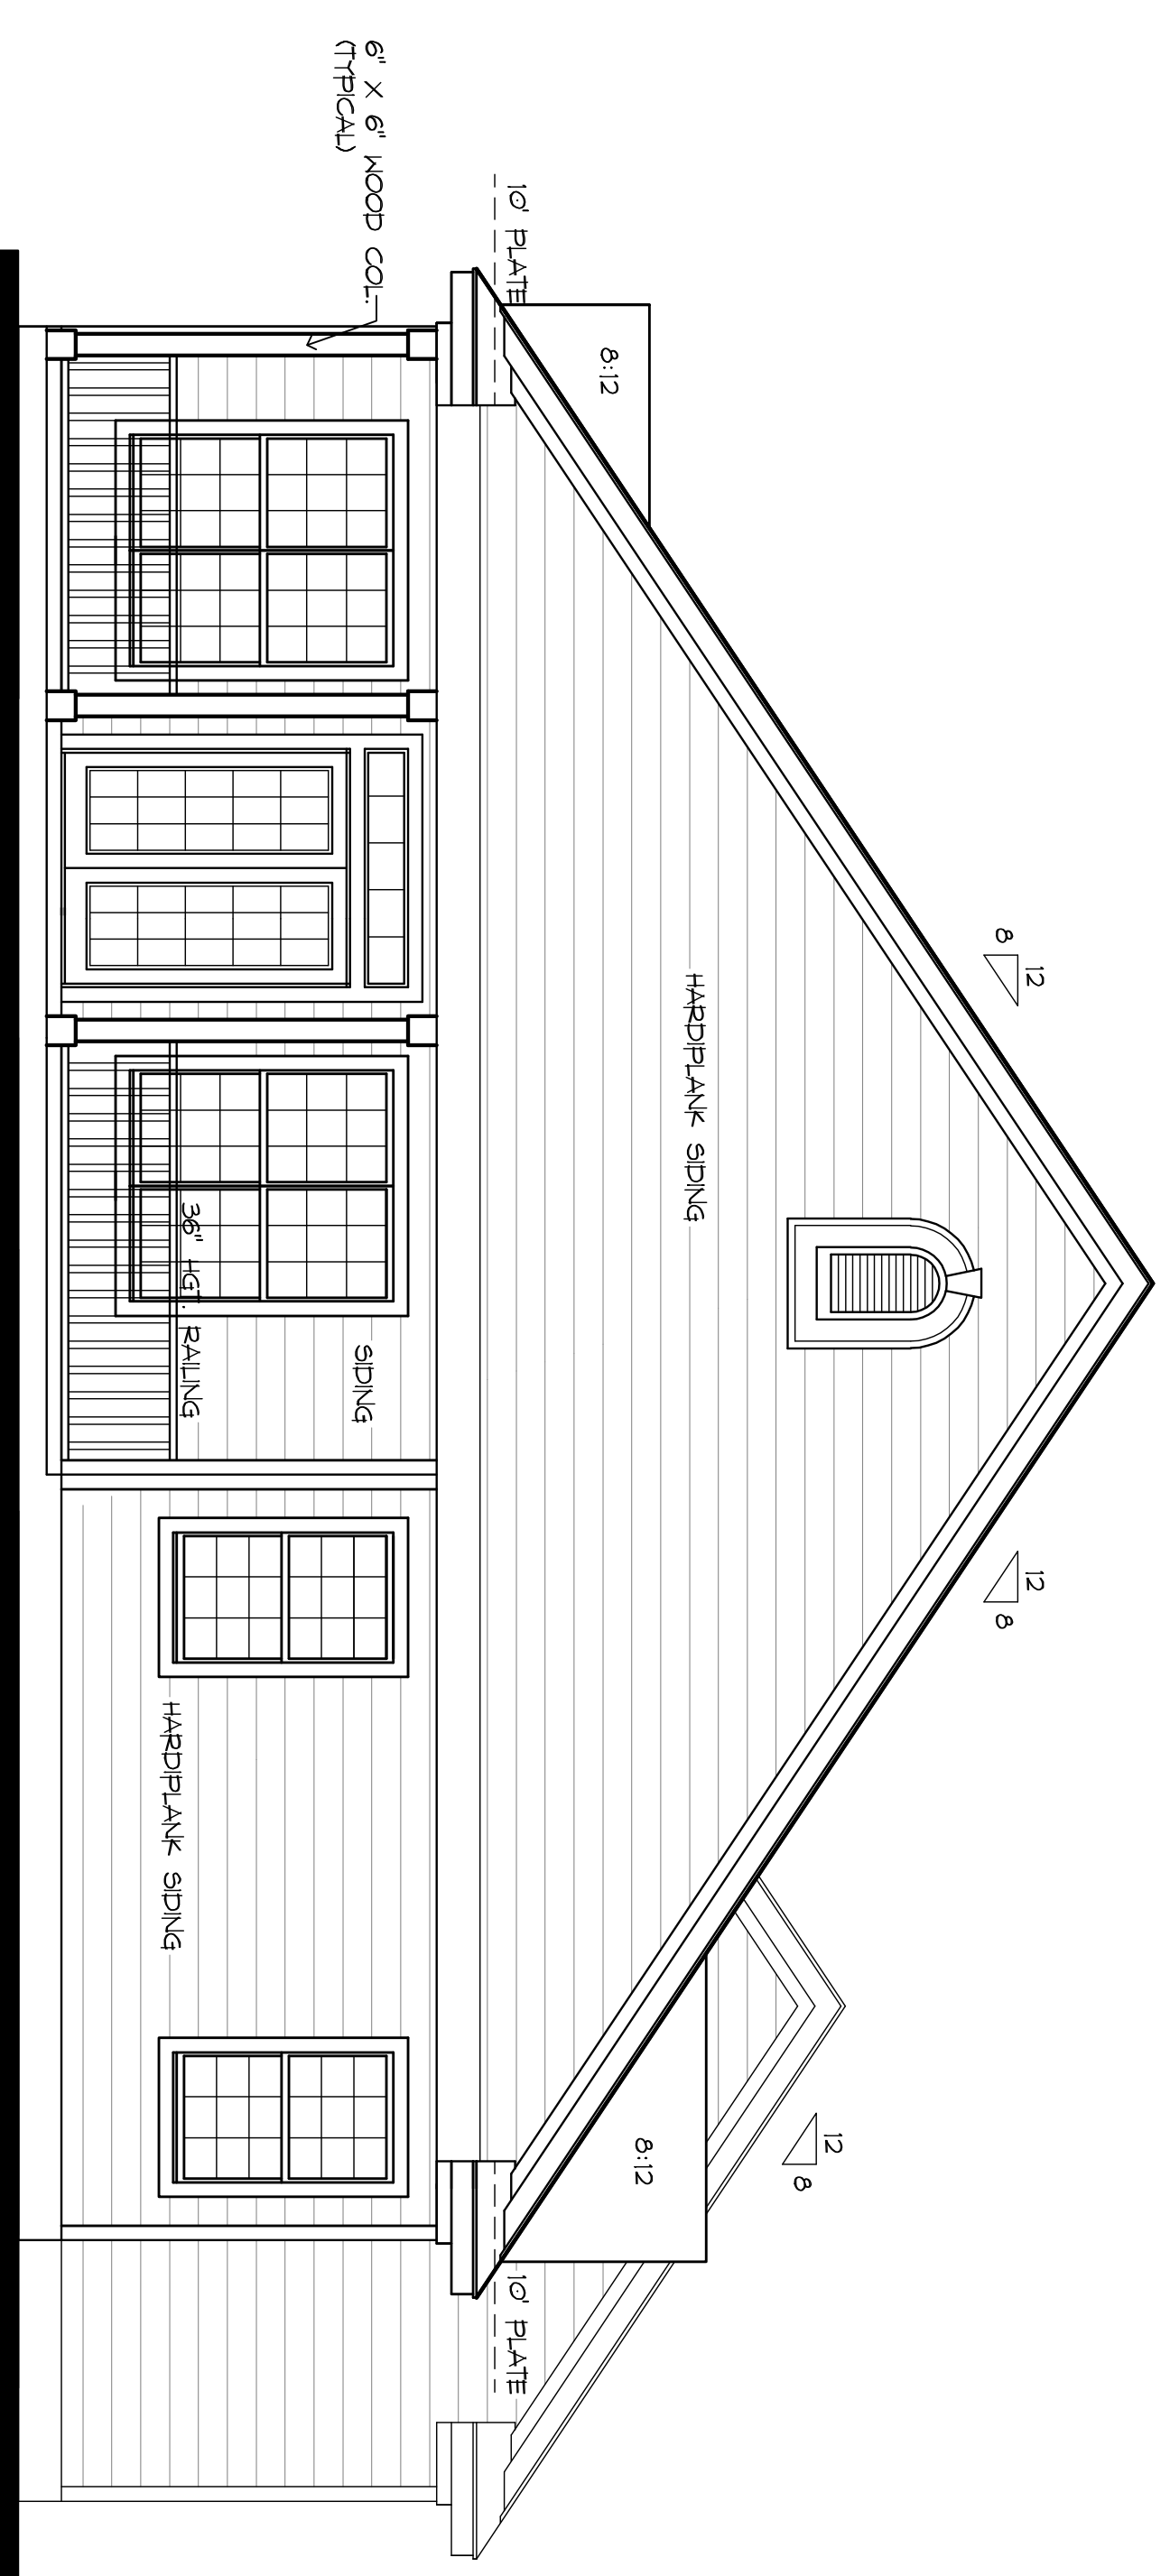


REAR ELEVATION

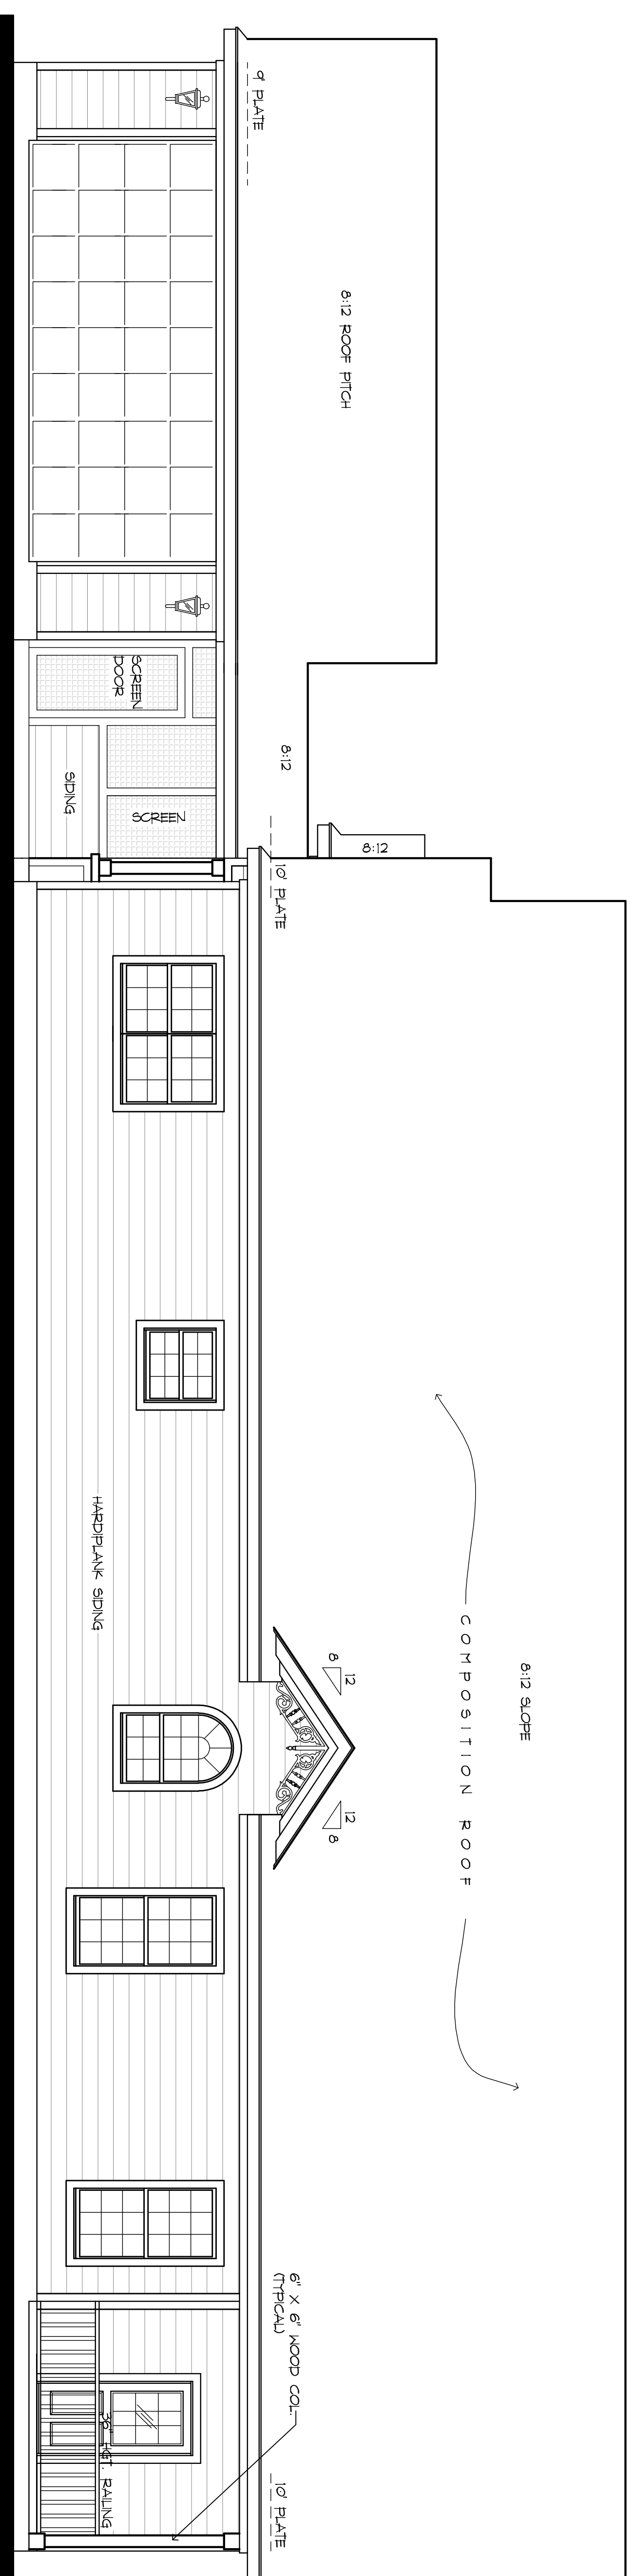

RIGHT SIDE ELEVATION

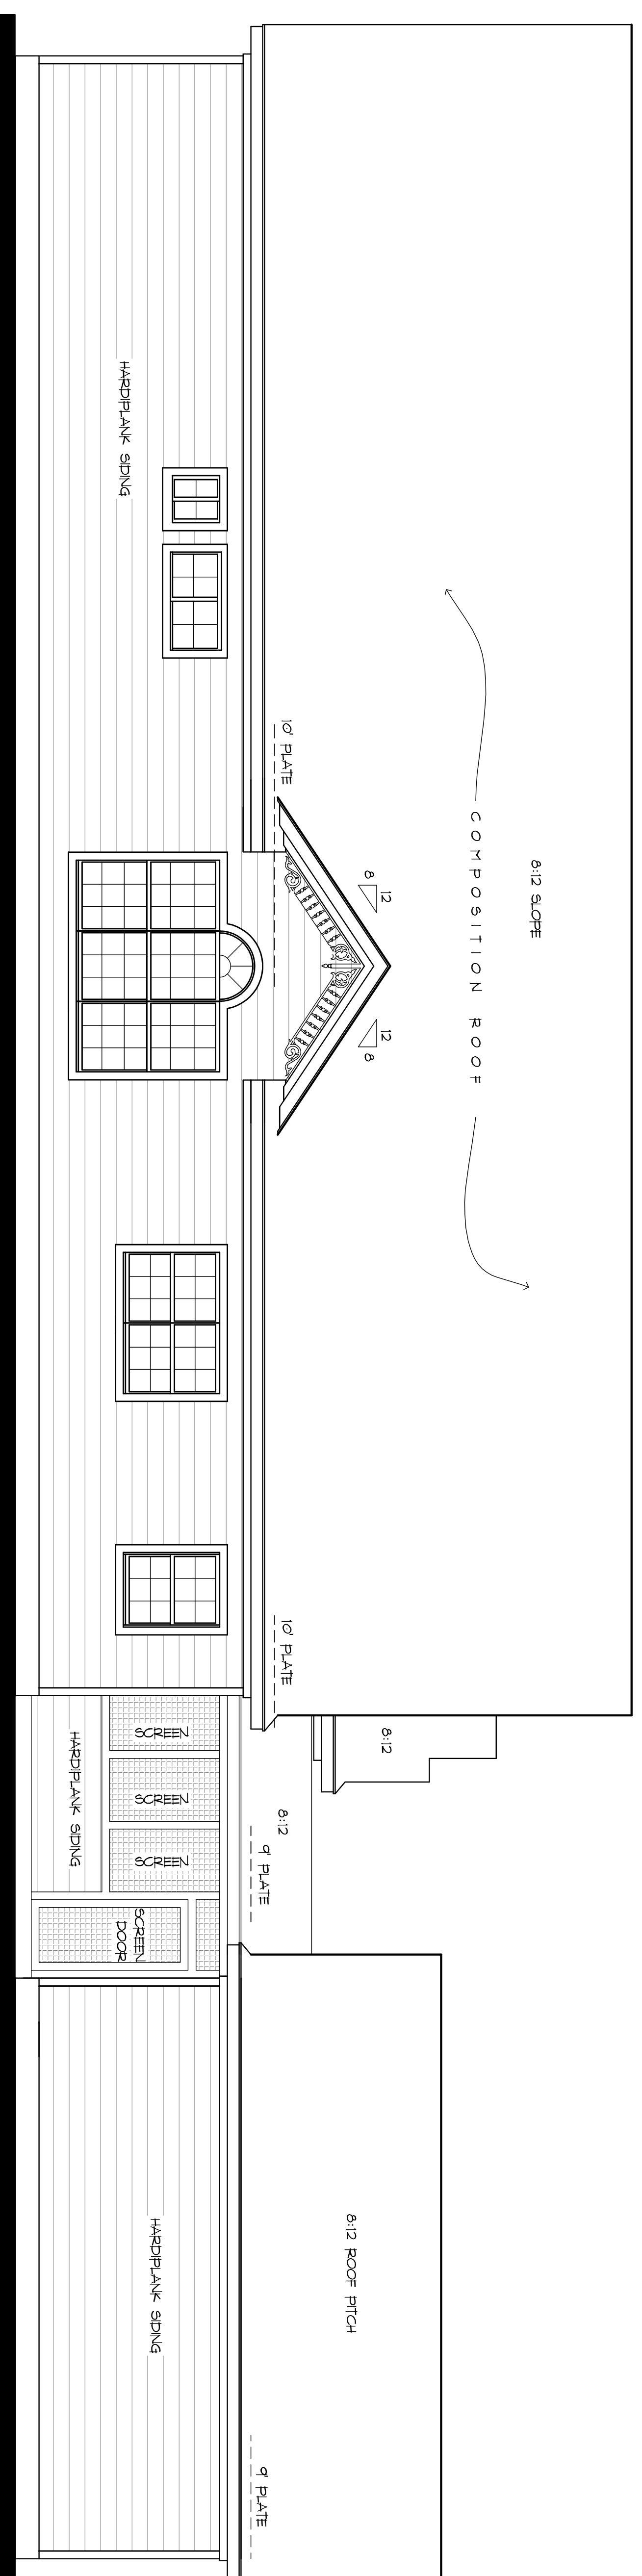

LEFT SIDE ELEVATION

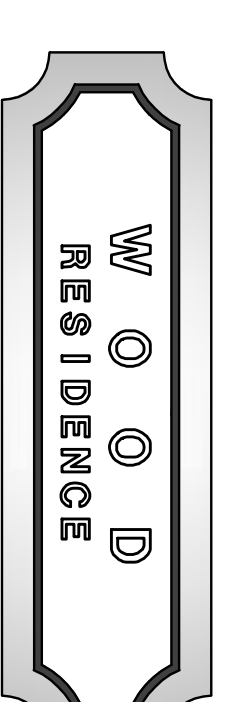

THESE PLANS SHOULD BE REVIEWED BY A LICENSED ARCHITECTURAL PROFESSIONAL TO DETERMINE IF THEY MEET ALL APPLICABLE LOCAL, STATE AND FEDERAL REQUIREMENTS. THESE PLANS, TERMS, CONDITIONS, AND THIS NOTICE ARE FOR THE IN-STATE USE ONLY. ANY REVISIONS OR CHANGES TO THESE PLANS MUST BE APPROVED BY THE ARCHITECT. 

DRAWN BY: J.C.
SCALE: 1/4"=1'-0"