
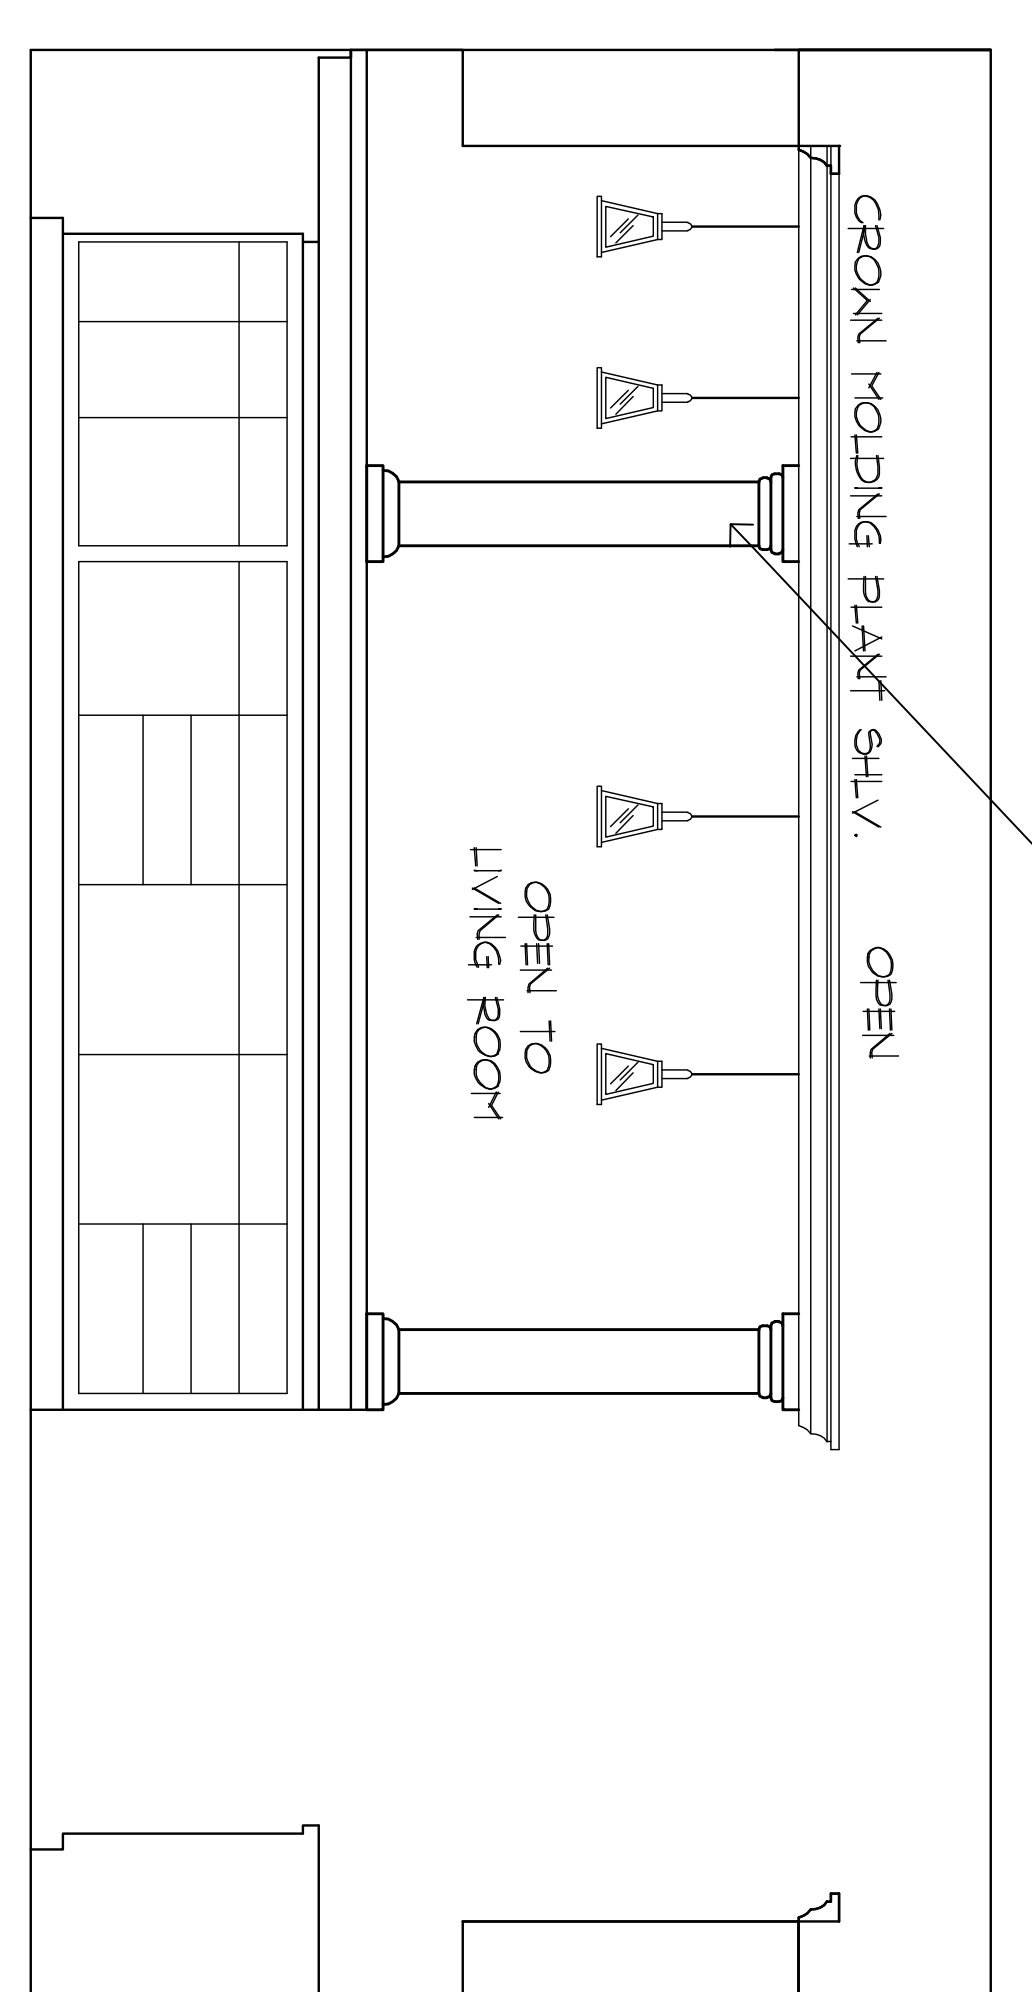
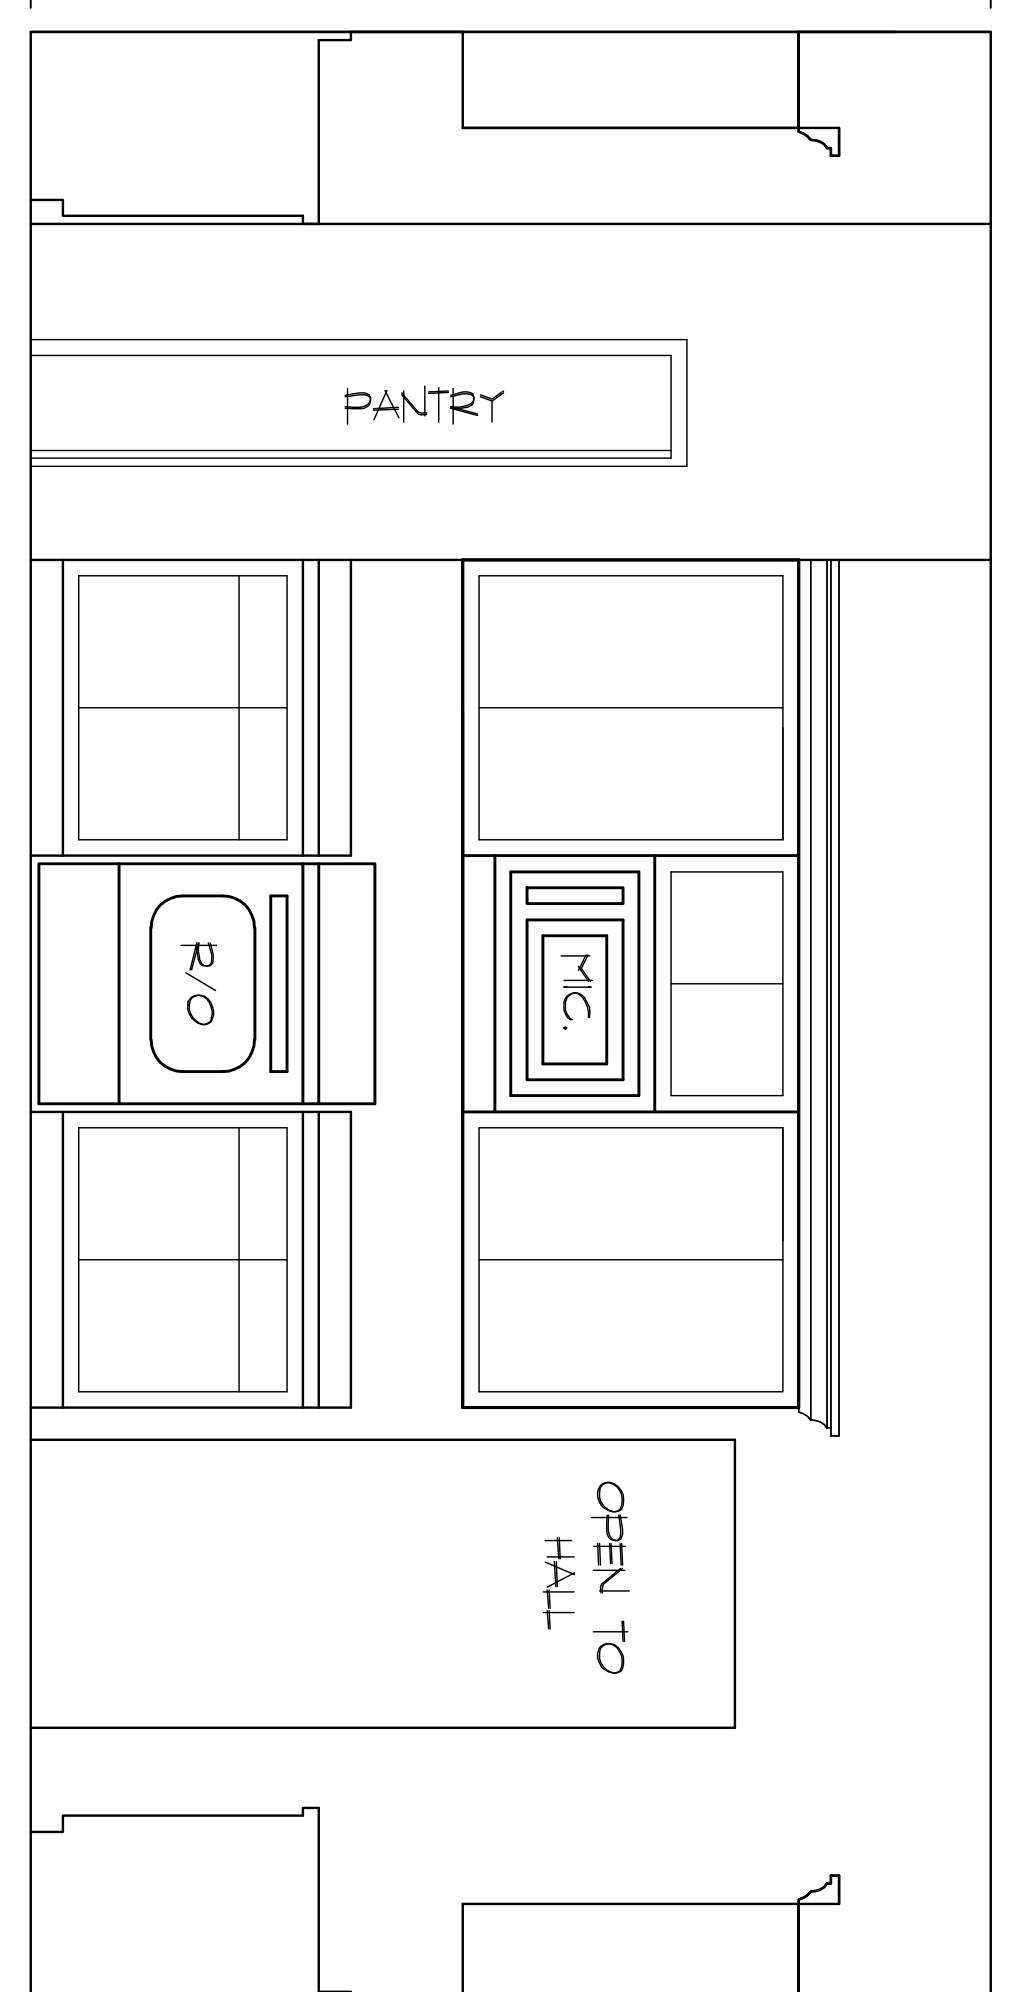



SECTION .A.

SCALE: 3/8" = 1'-0"




12" X 12" SQ. BASE W/ 10' OR 8' DIA. X 4'-6" HGT. COLUMNS SET ON 42" HGT. BAR W/ OPEN SHELVES ABV. @ 8'-4" HGT. TYPICAL THROUGHOUT BAR AREA ONLY) VERIFY MATERIAL W/ OWNER

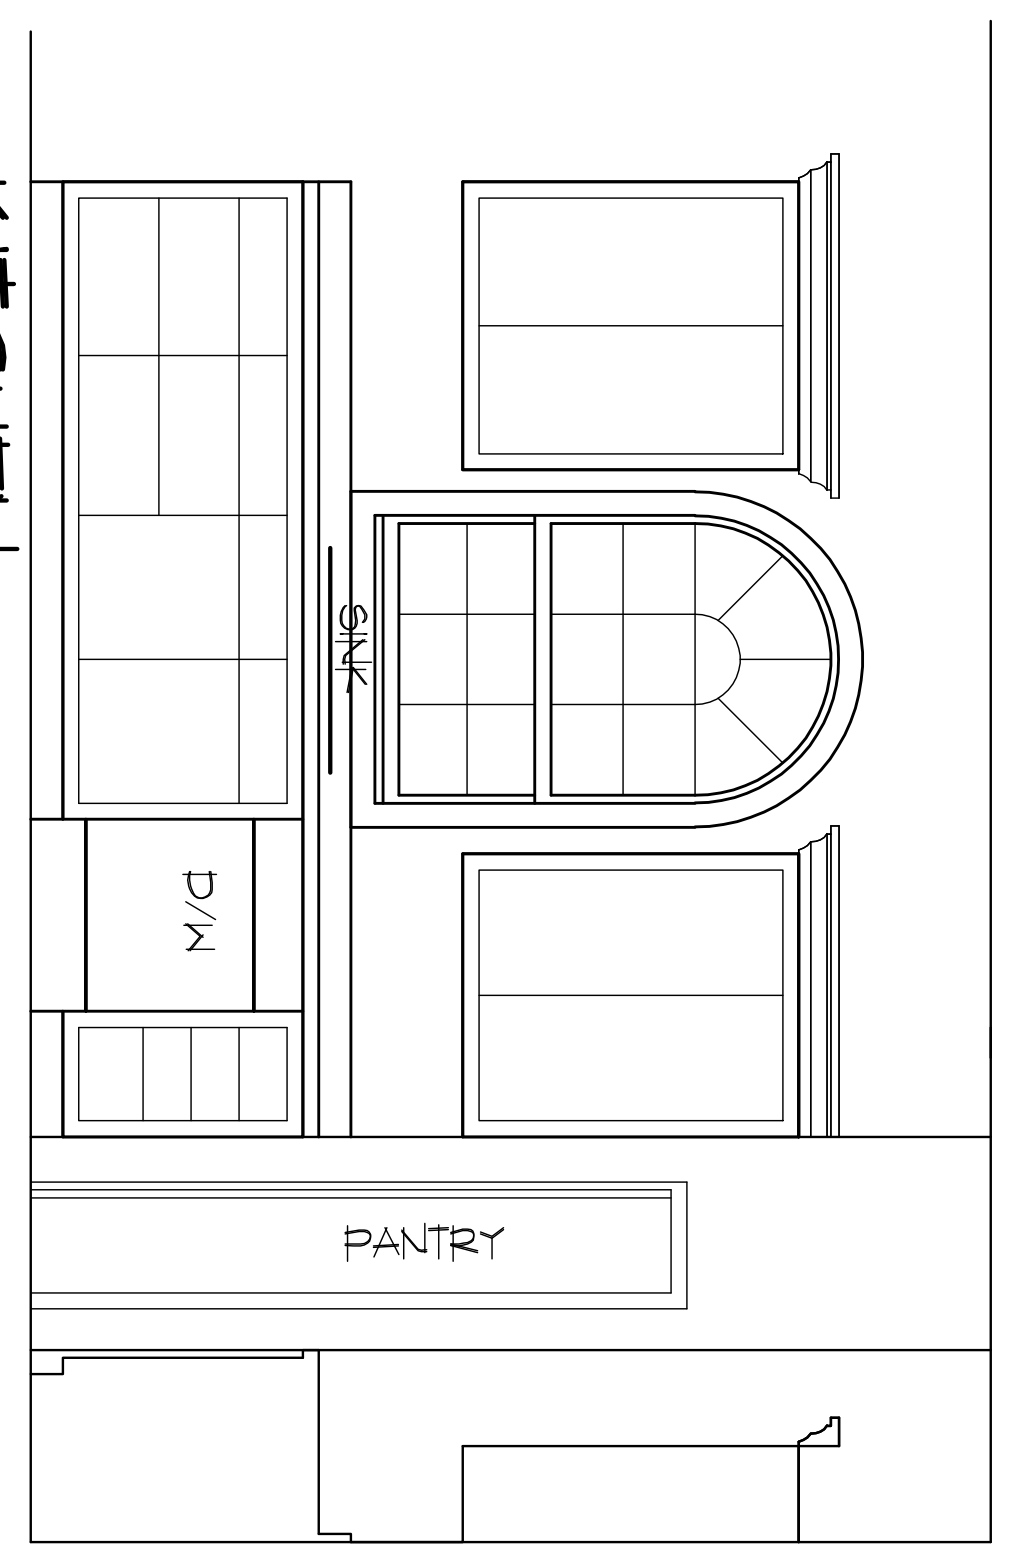


KITCHEN

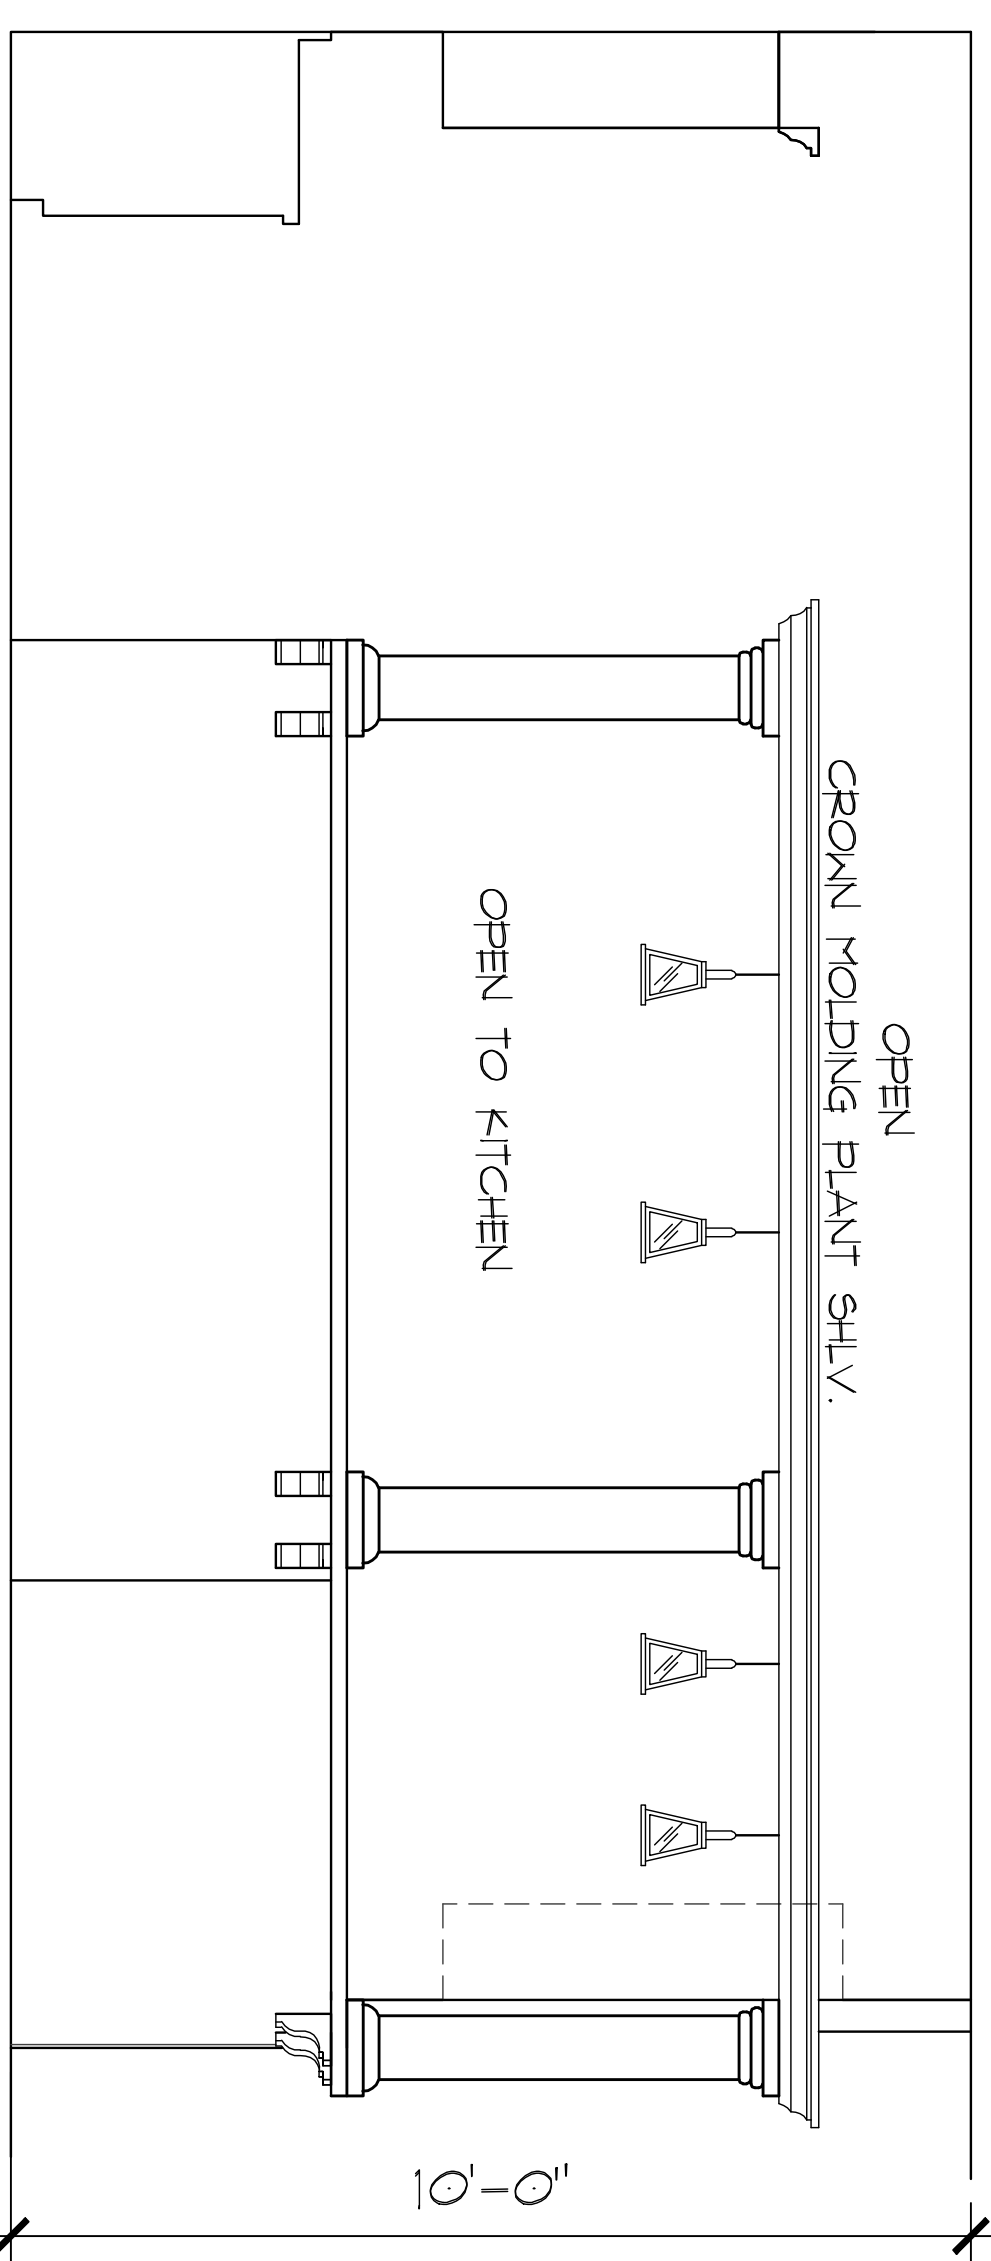


LIVING ROOM

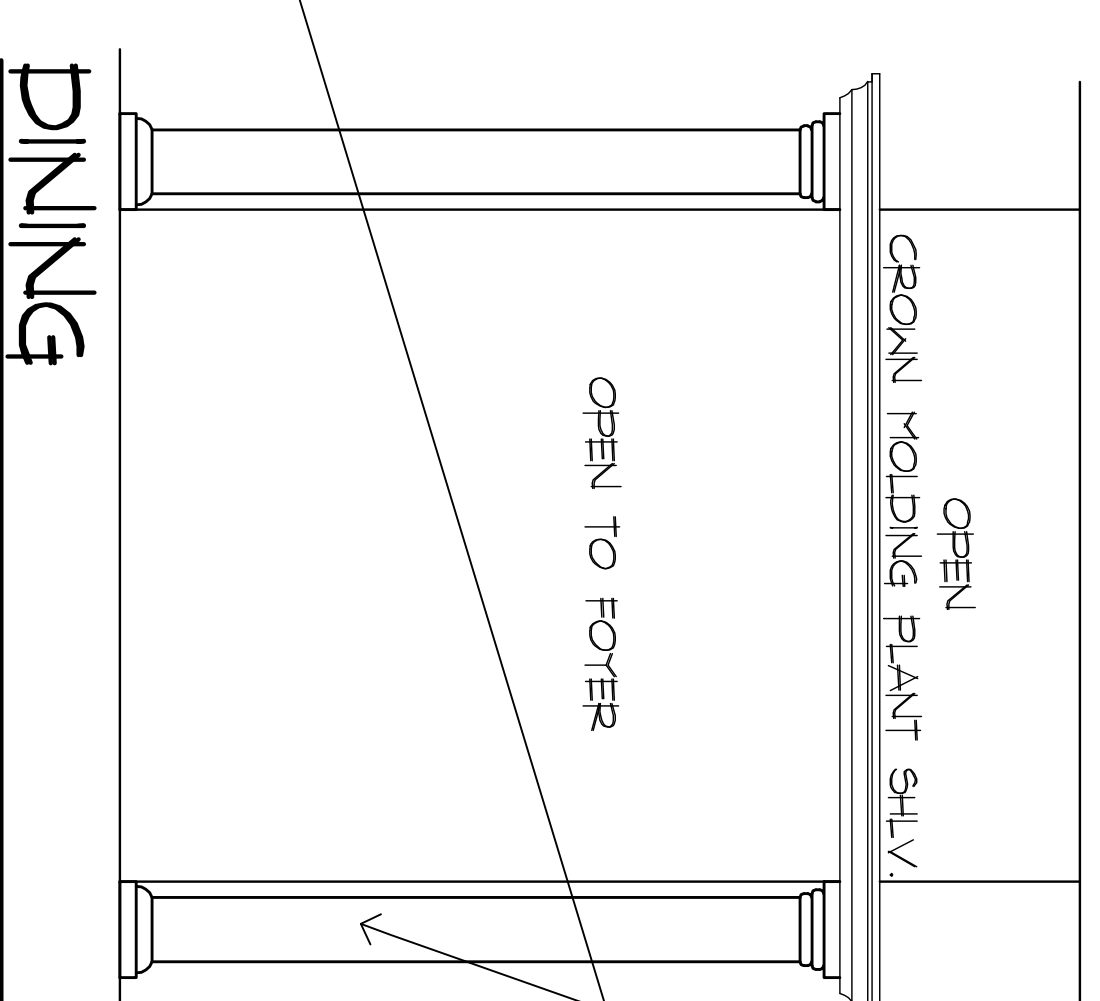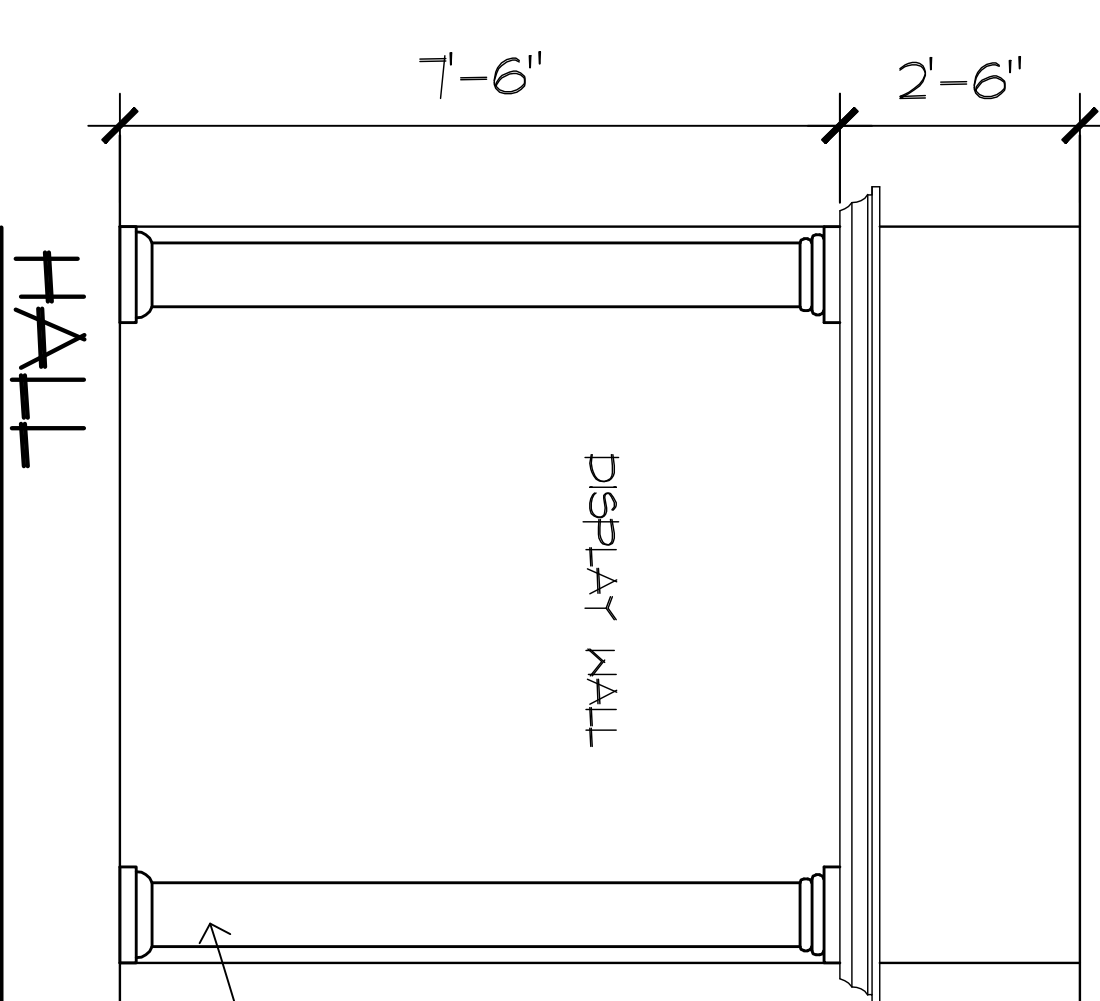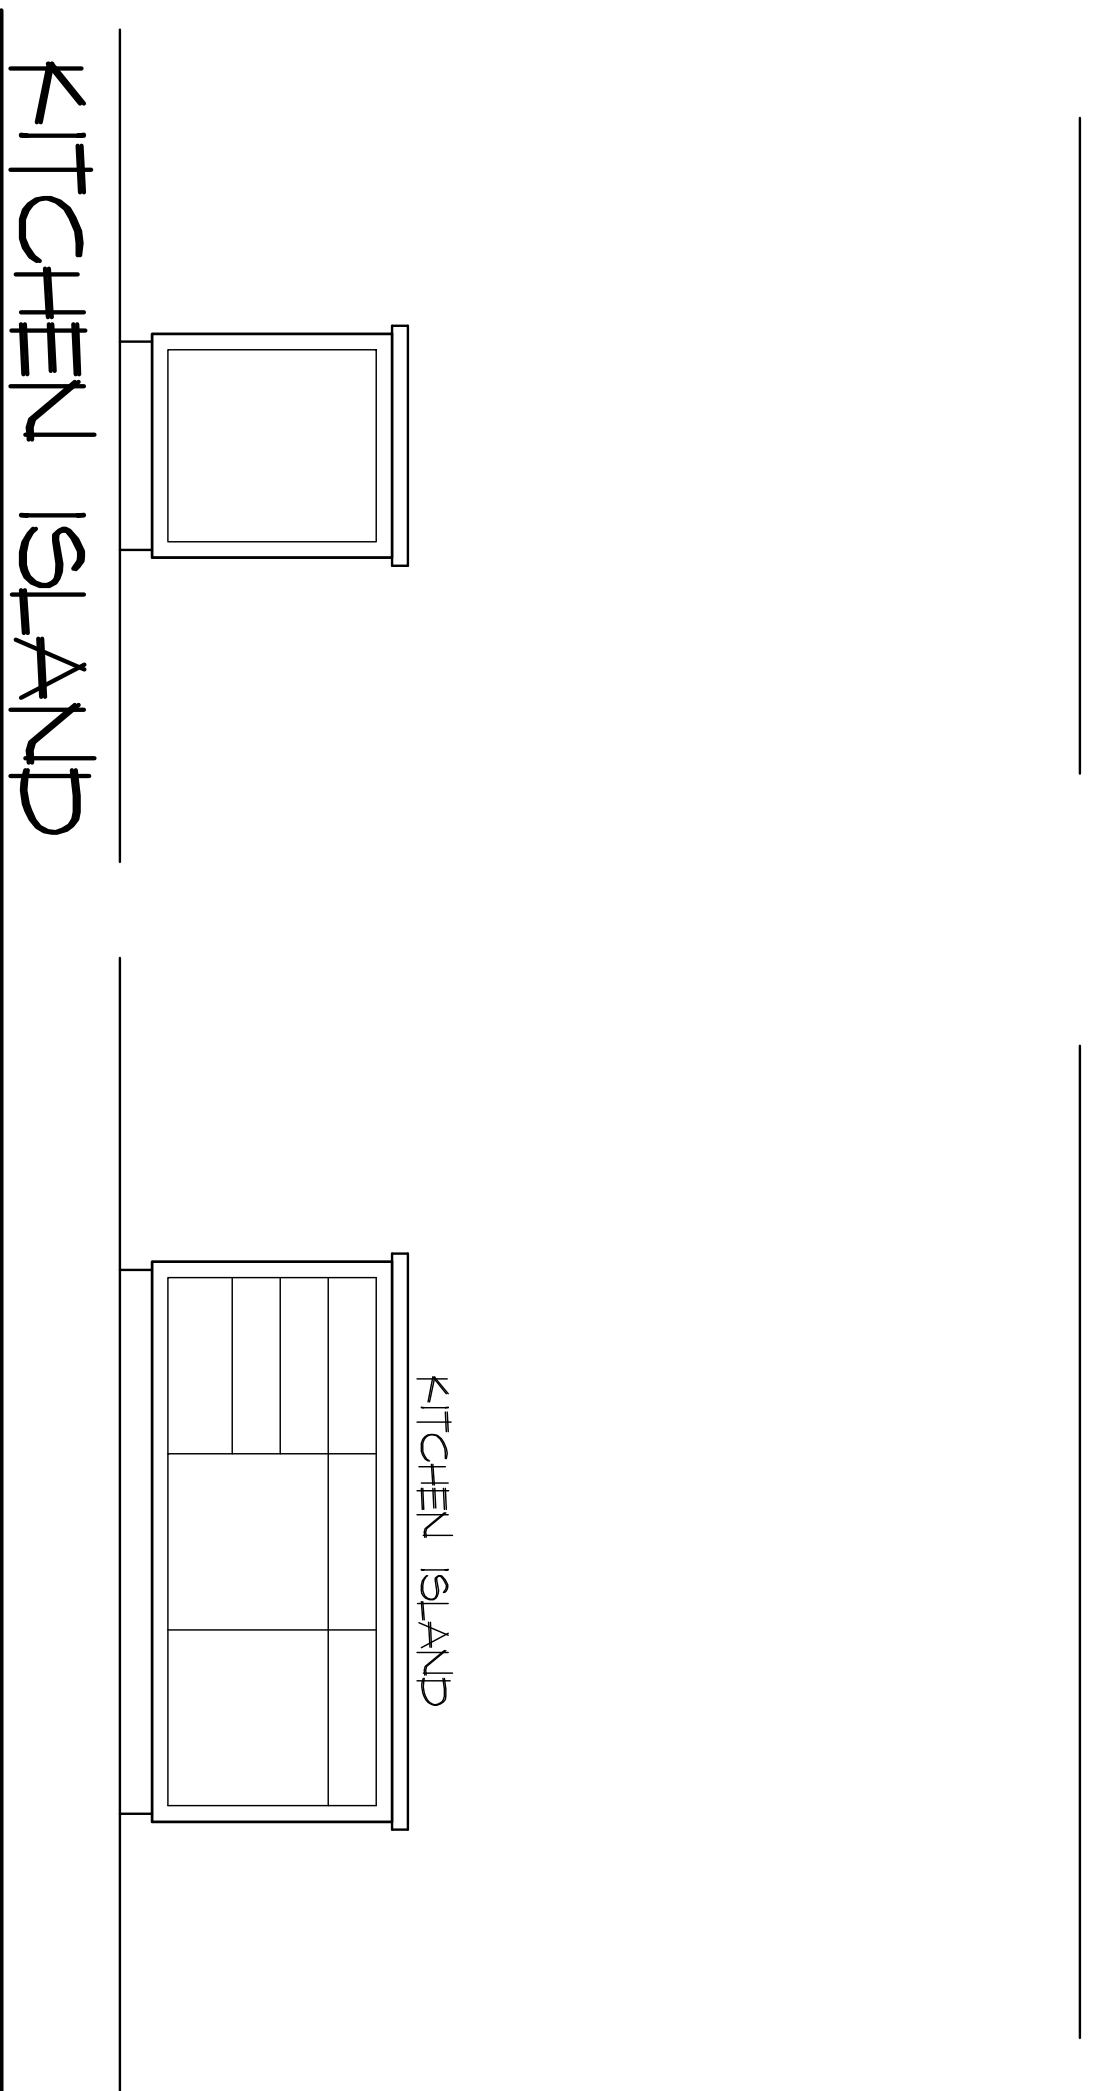


DINING

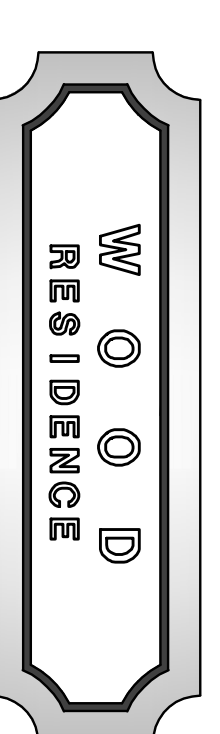


12" X 12" SQ. BASE W/ 10' OR 8' DIA. X 4'-6" HGT. COLUMNS W/ OPEN SHELVES ABV. @ 8' HGT. VERIFY MATERIAL W/ OWNER

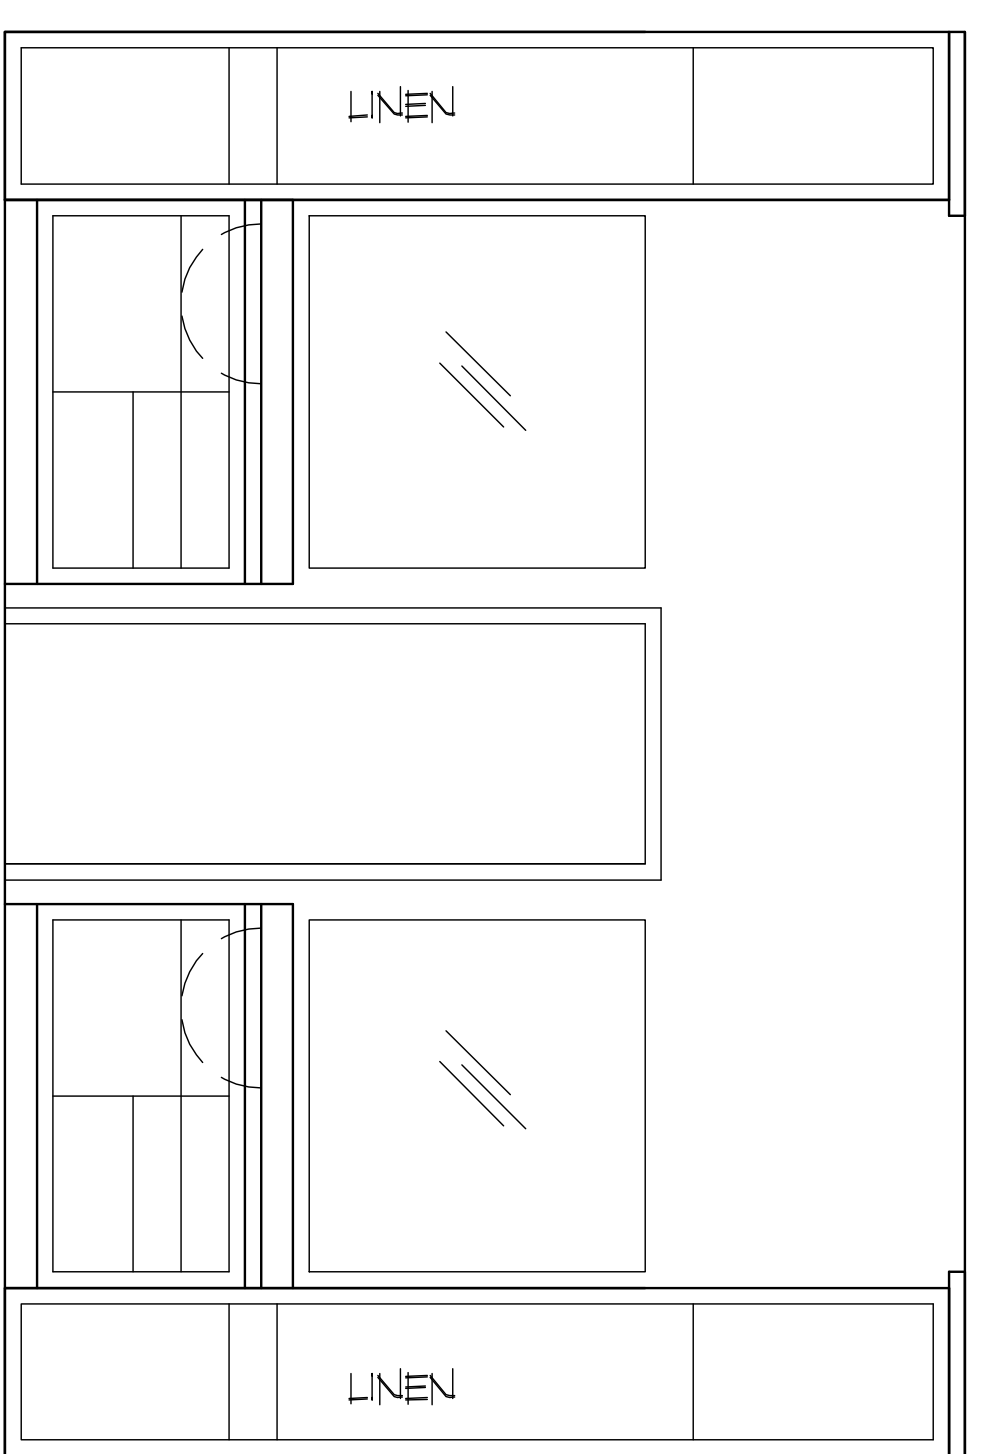


MSTR. BATH

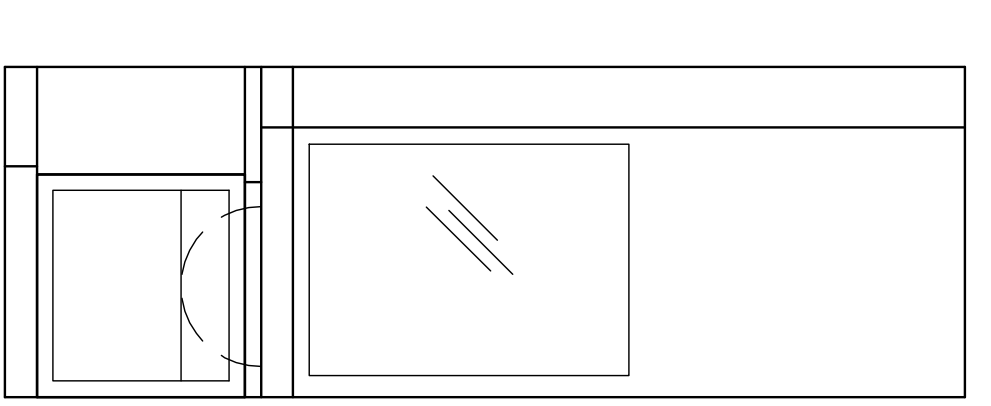


1/2 BATH

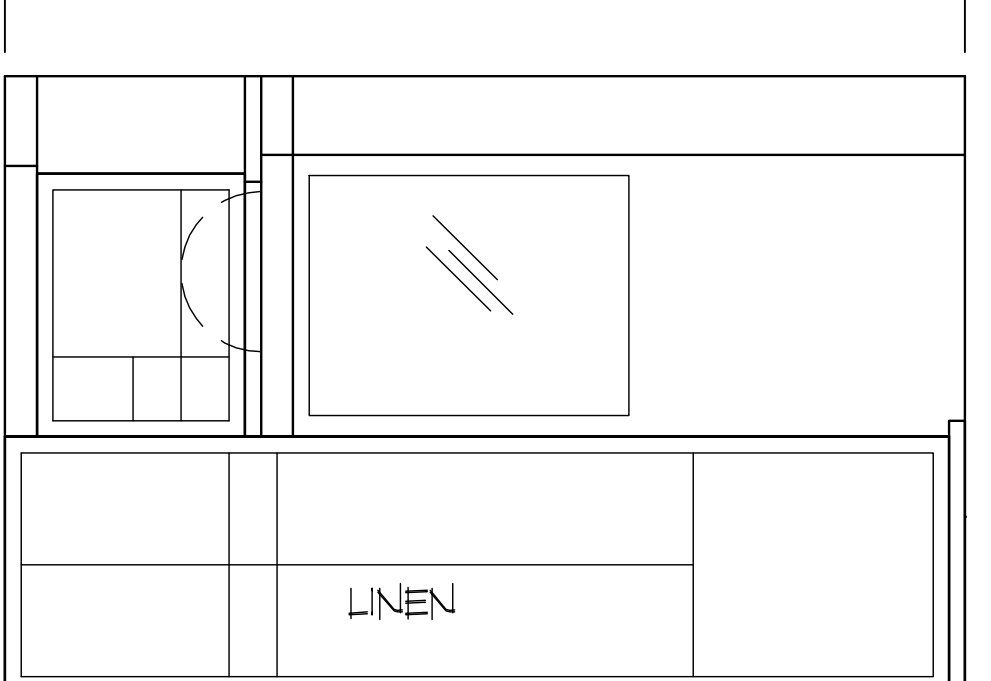

BATH 2

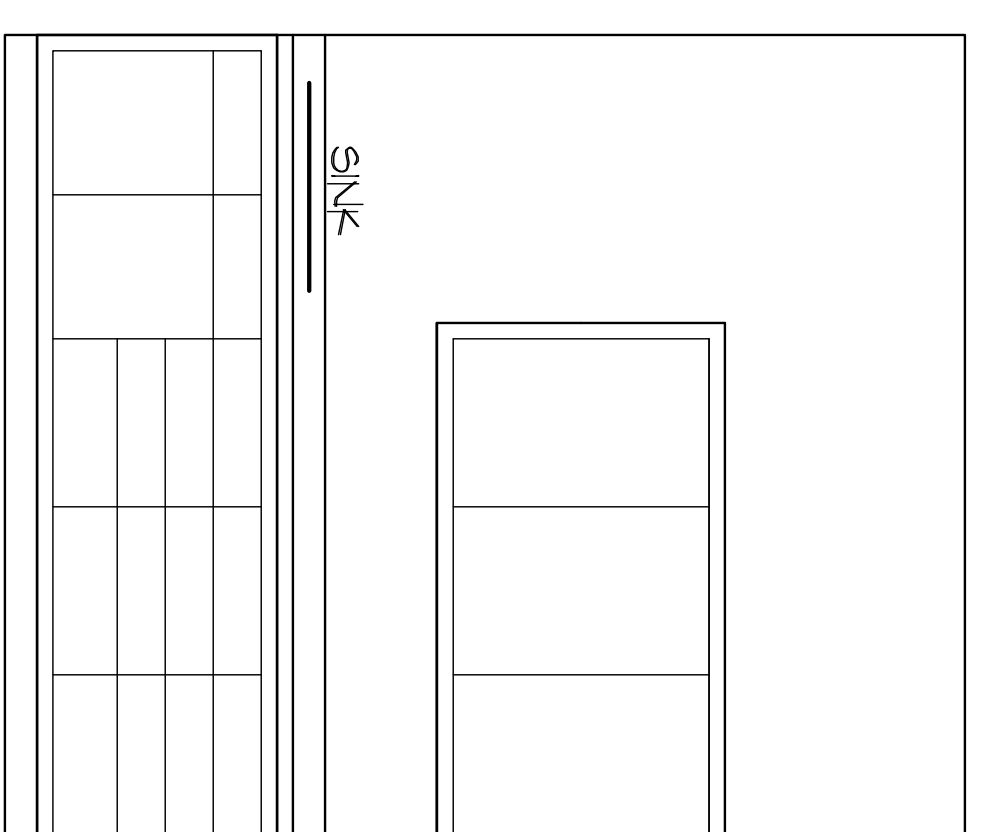

UTILITY ROOM

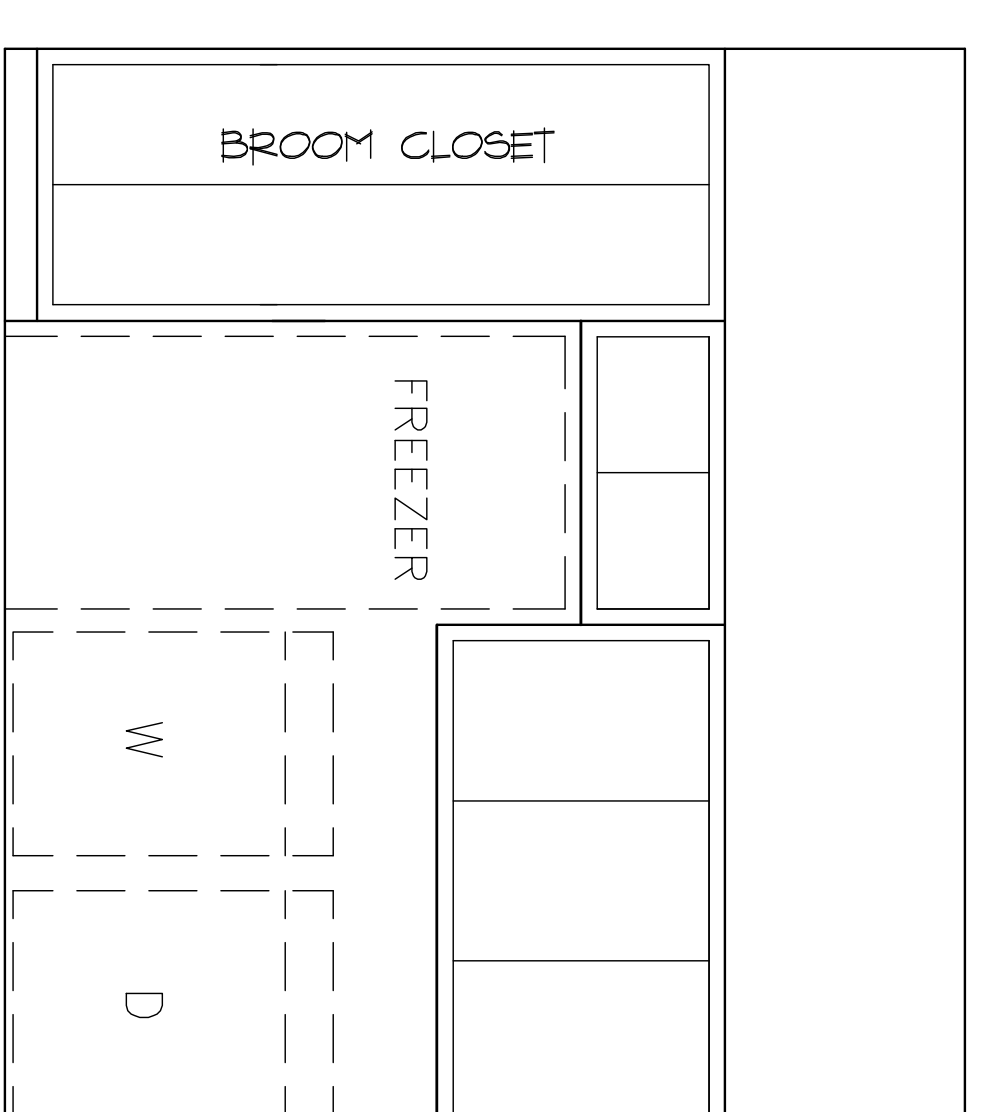

HALL

INTERIOR ELEVATIONS

VERIFY CROWN MOLDING, BASE TRIM, CASE TRIMS SIZE AND LOCATION W/ BUILDER. AMERICAN HOME DESIGNERS IS NOT RESPONSIBLE FOR ANY CABINET AND TRIM SECTIONS.



THESE PLANS SHOULD BE REVIEWED BY A LICENSED ARCHITECT FOR ANY NECESSARY CHANGES. THERE SHALL BE NO CHANGES TO THESE PLANS, PERMITS AND THIS SHALL BE THE RESPONSIBILITY OF THE ARCHITECT. ANY CHANGES MUST BE IN WRITING AND MUST BE SIGNED AND DATED BY THE ARCHITECT. SCALE: 1/2" = 1'-0"

SHEET

4