


HOUSE LOCATION PLAN


SCALE: 1" = 30'

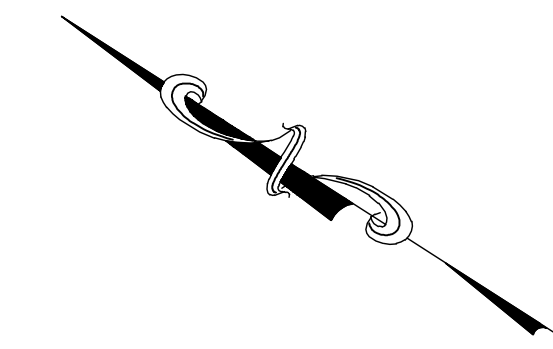

WOOD RESIDENCE

LOT 5 & 6 BLOCK 9
 FRIENDSWOOD SUBDIVISION
 307 QUAKER DRIVE
 FRIENDSWOOD TX. 77546

NOTE:
 BUILDER & OWNER MUST VERIFY ALL WALKS DRIVE-WAY DESIGNS AND LOCATIONS PRIOR TO CONSTRUCTION. AMERICAN HOME DESIGNERS DOES NOT AND WILL NOT ASSUME RESPONSIBILITY FOR DRIVE-WAY AND SIDE WALK LOCATIONS & DESIGNS.

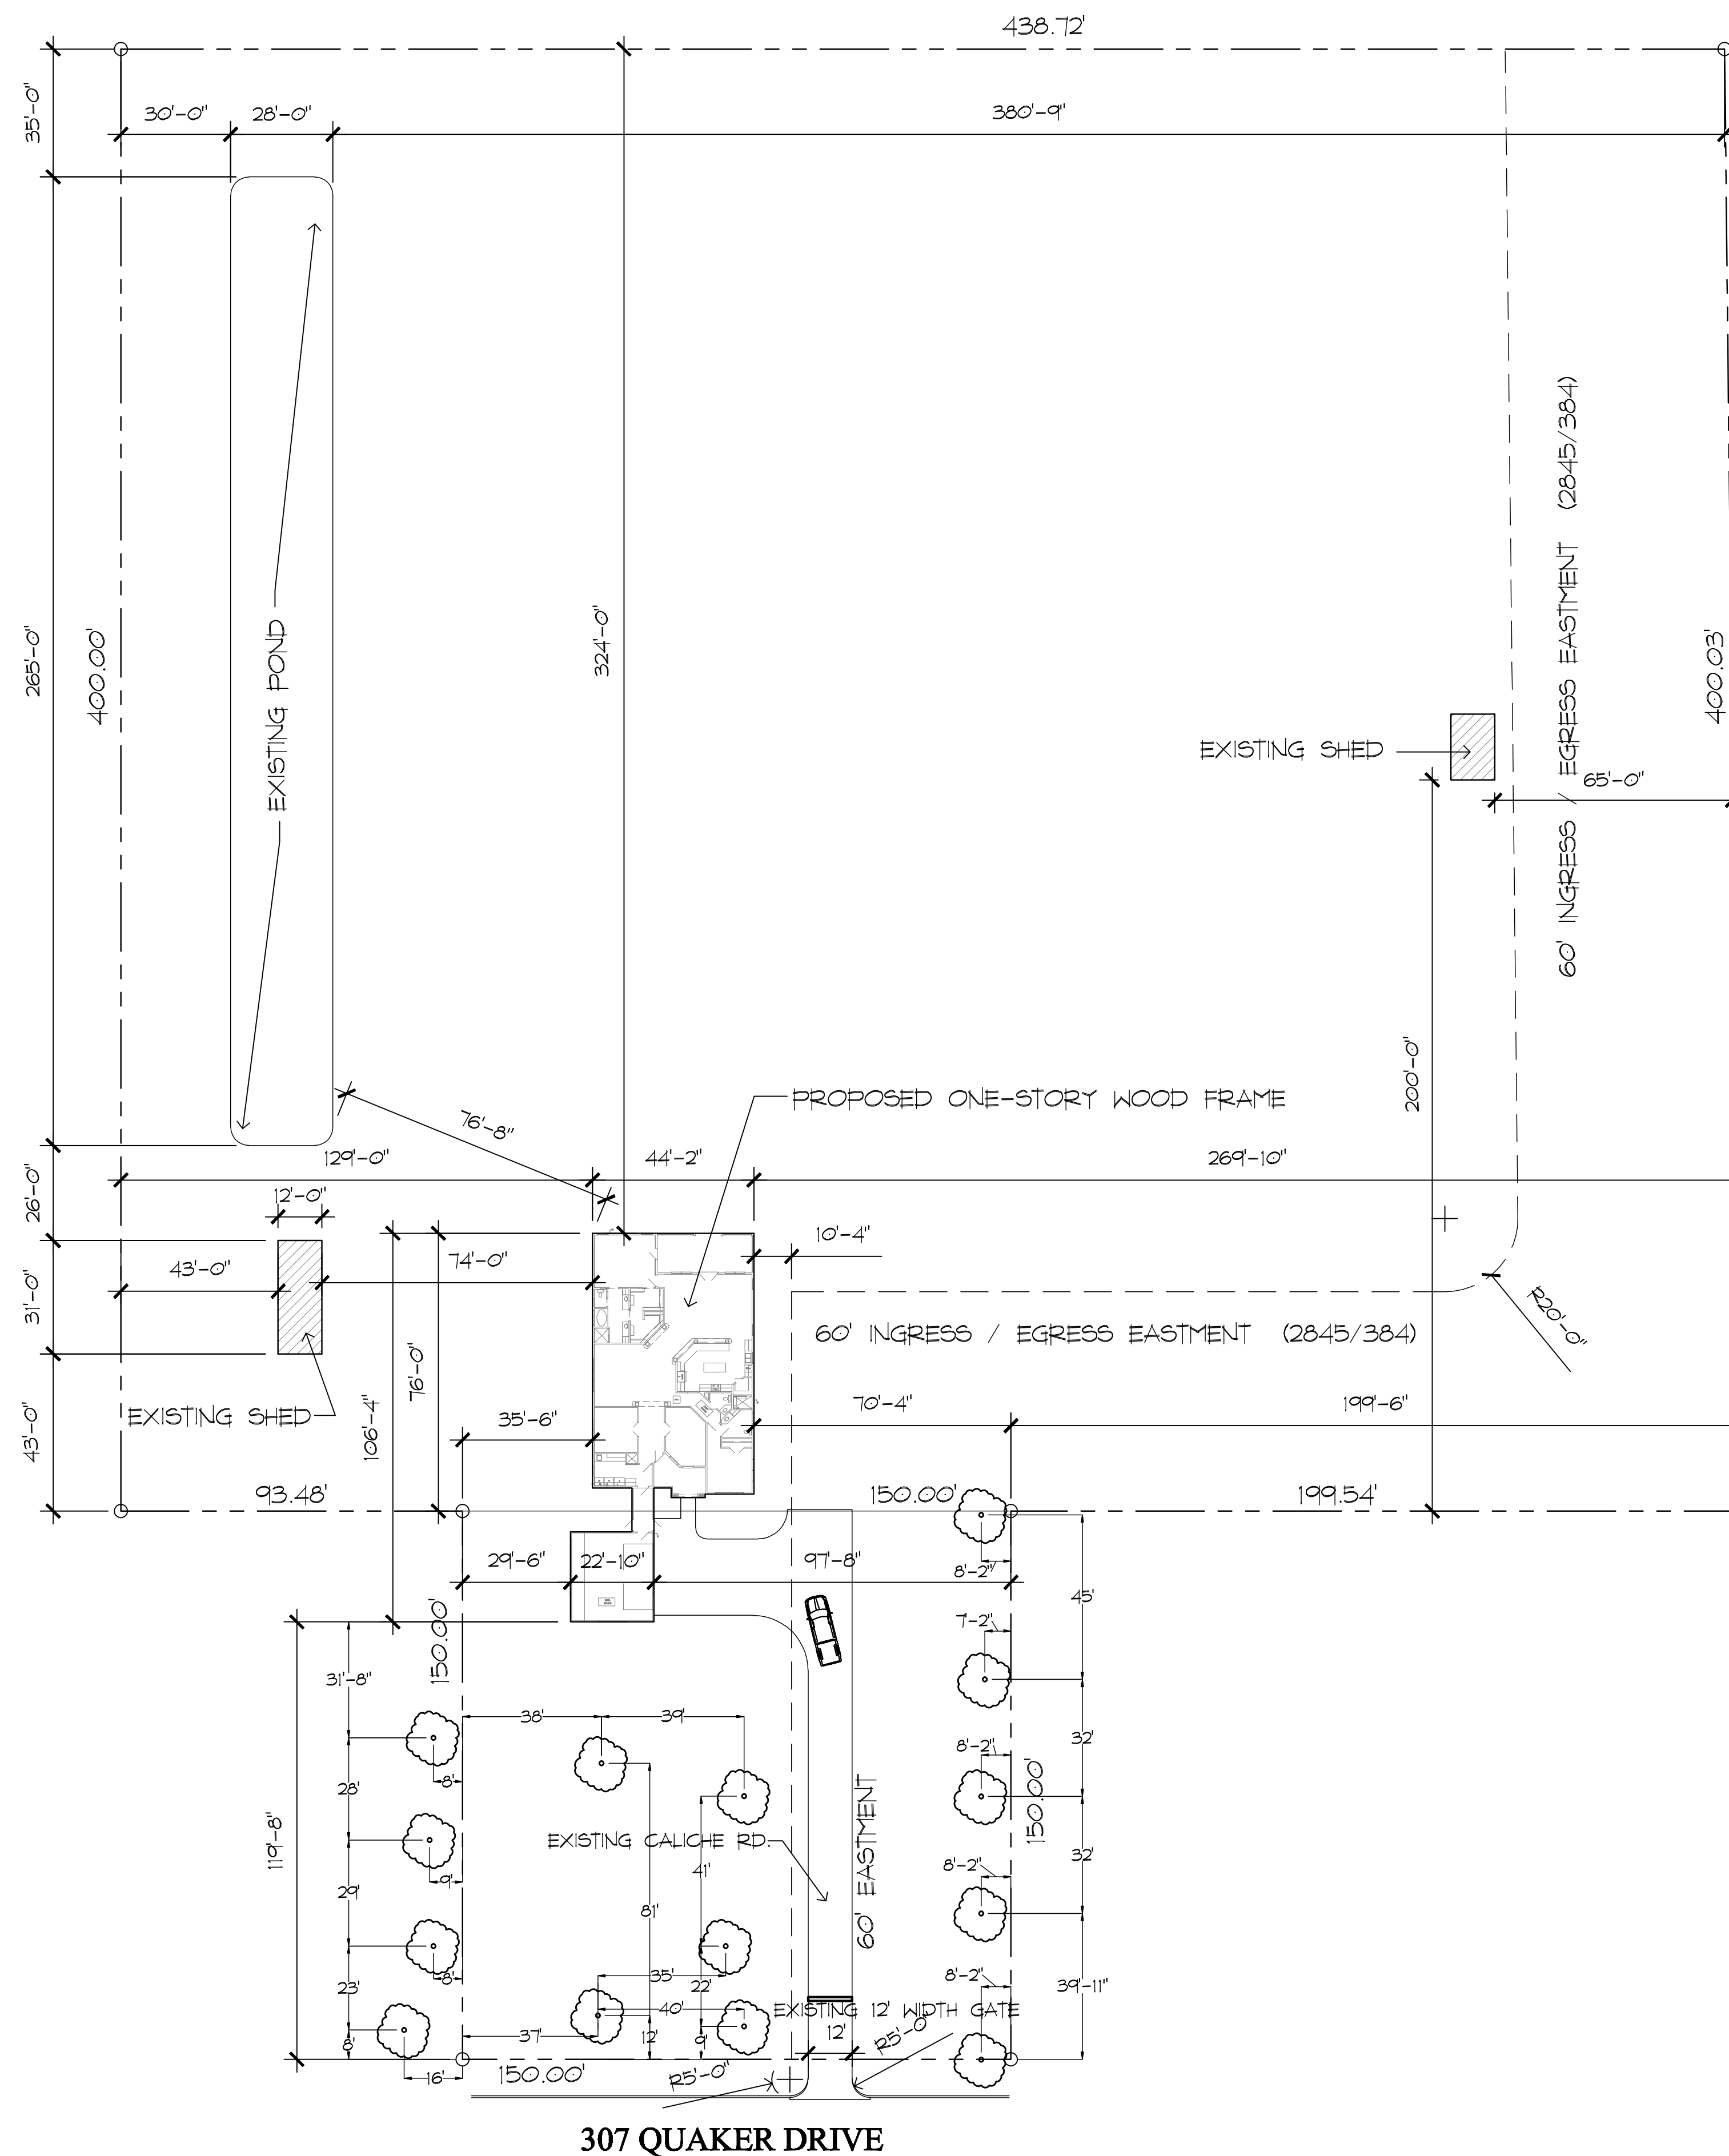

907 S. FRIENDSWOOD DRIVE SUITE 217
 FRIENDSWOOD TX. 77546

P. 281-648-2100
 F. 281-648-2907

THIS PLAN SHOULD BE REVIEWED BY A LICENSED MECHANICAL ENGINEER PRIOR TO CONSTRUCTION. AMERICAN HOME DESIGNERS DOES NOT ASSUME RESPONSIBILITY FOR ANY ERRORS OR OMISSIONS IN CONNECTION WITH THIS PLAN. THE USER OF THIS PLAN ASSUMES ALL LIABILITY FOR THE CONSTRUCTION OF THE PROJECT. NOT TO BE USED IN WHOLE OR IN PART IF DIRECTLY PROHIBITED.

DRAWN BY: JESSE CAMPBELL
 DATE: 03/10
 SCALE: 1"=30'-0"