


HOUSE LOCATION PLAN


SCALE: 1" = 30'

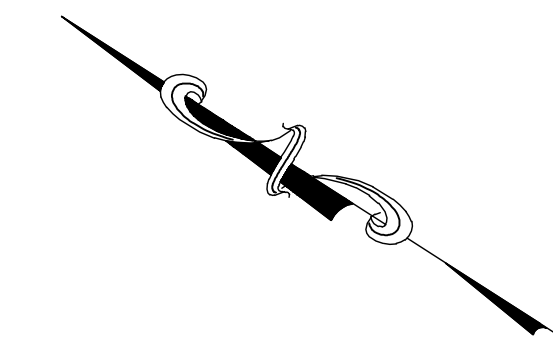

WOOD RESIDENCE

LOT 5 & 6 BLOCK 9
 FRIENDSWOOD SUBDIVISION
 307 QUAKER DRIVE
 FRIENDSWOOD TX. 77546

NOTE:
 BUILDER & OWNER MUST VERIFY ALL WALKS DRIVE-WAY DESIGNS AND LOCATIONS PRIOR TO CONSTRUCTION. AMERICAN HOME DESIGNERS DOES NOT AND WILL NOT ASSUME RESPONSIBILITY FOR DRIVE-WAY AND SIDE WALK LOCATIONS & DESIGNS.

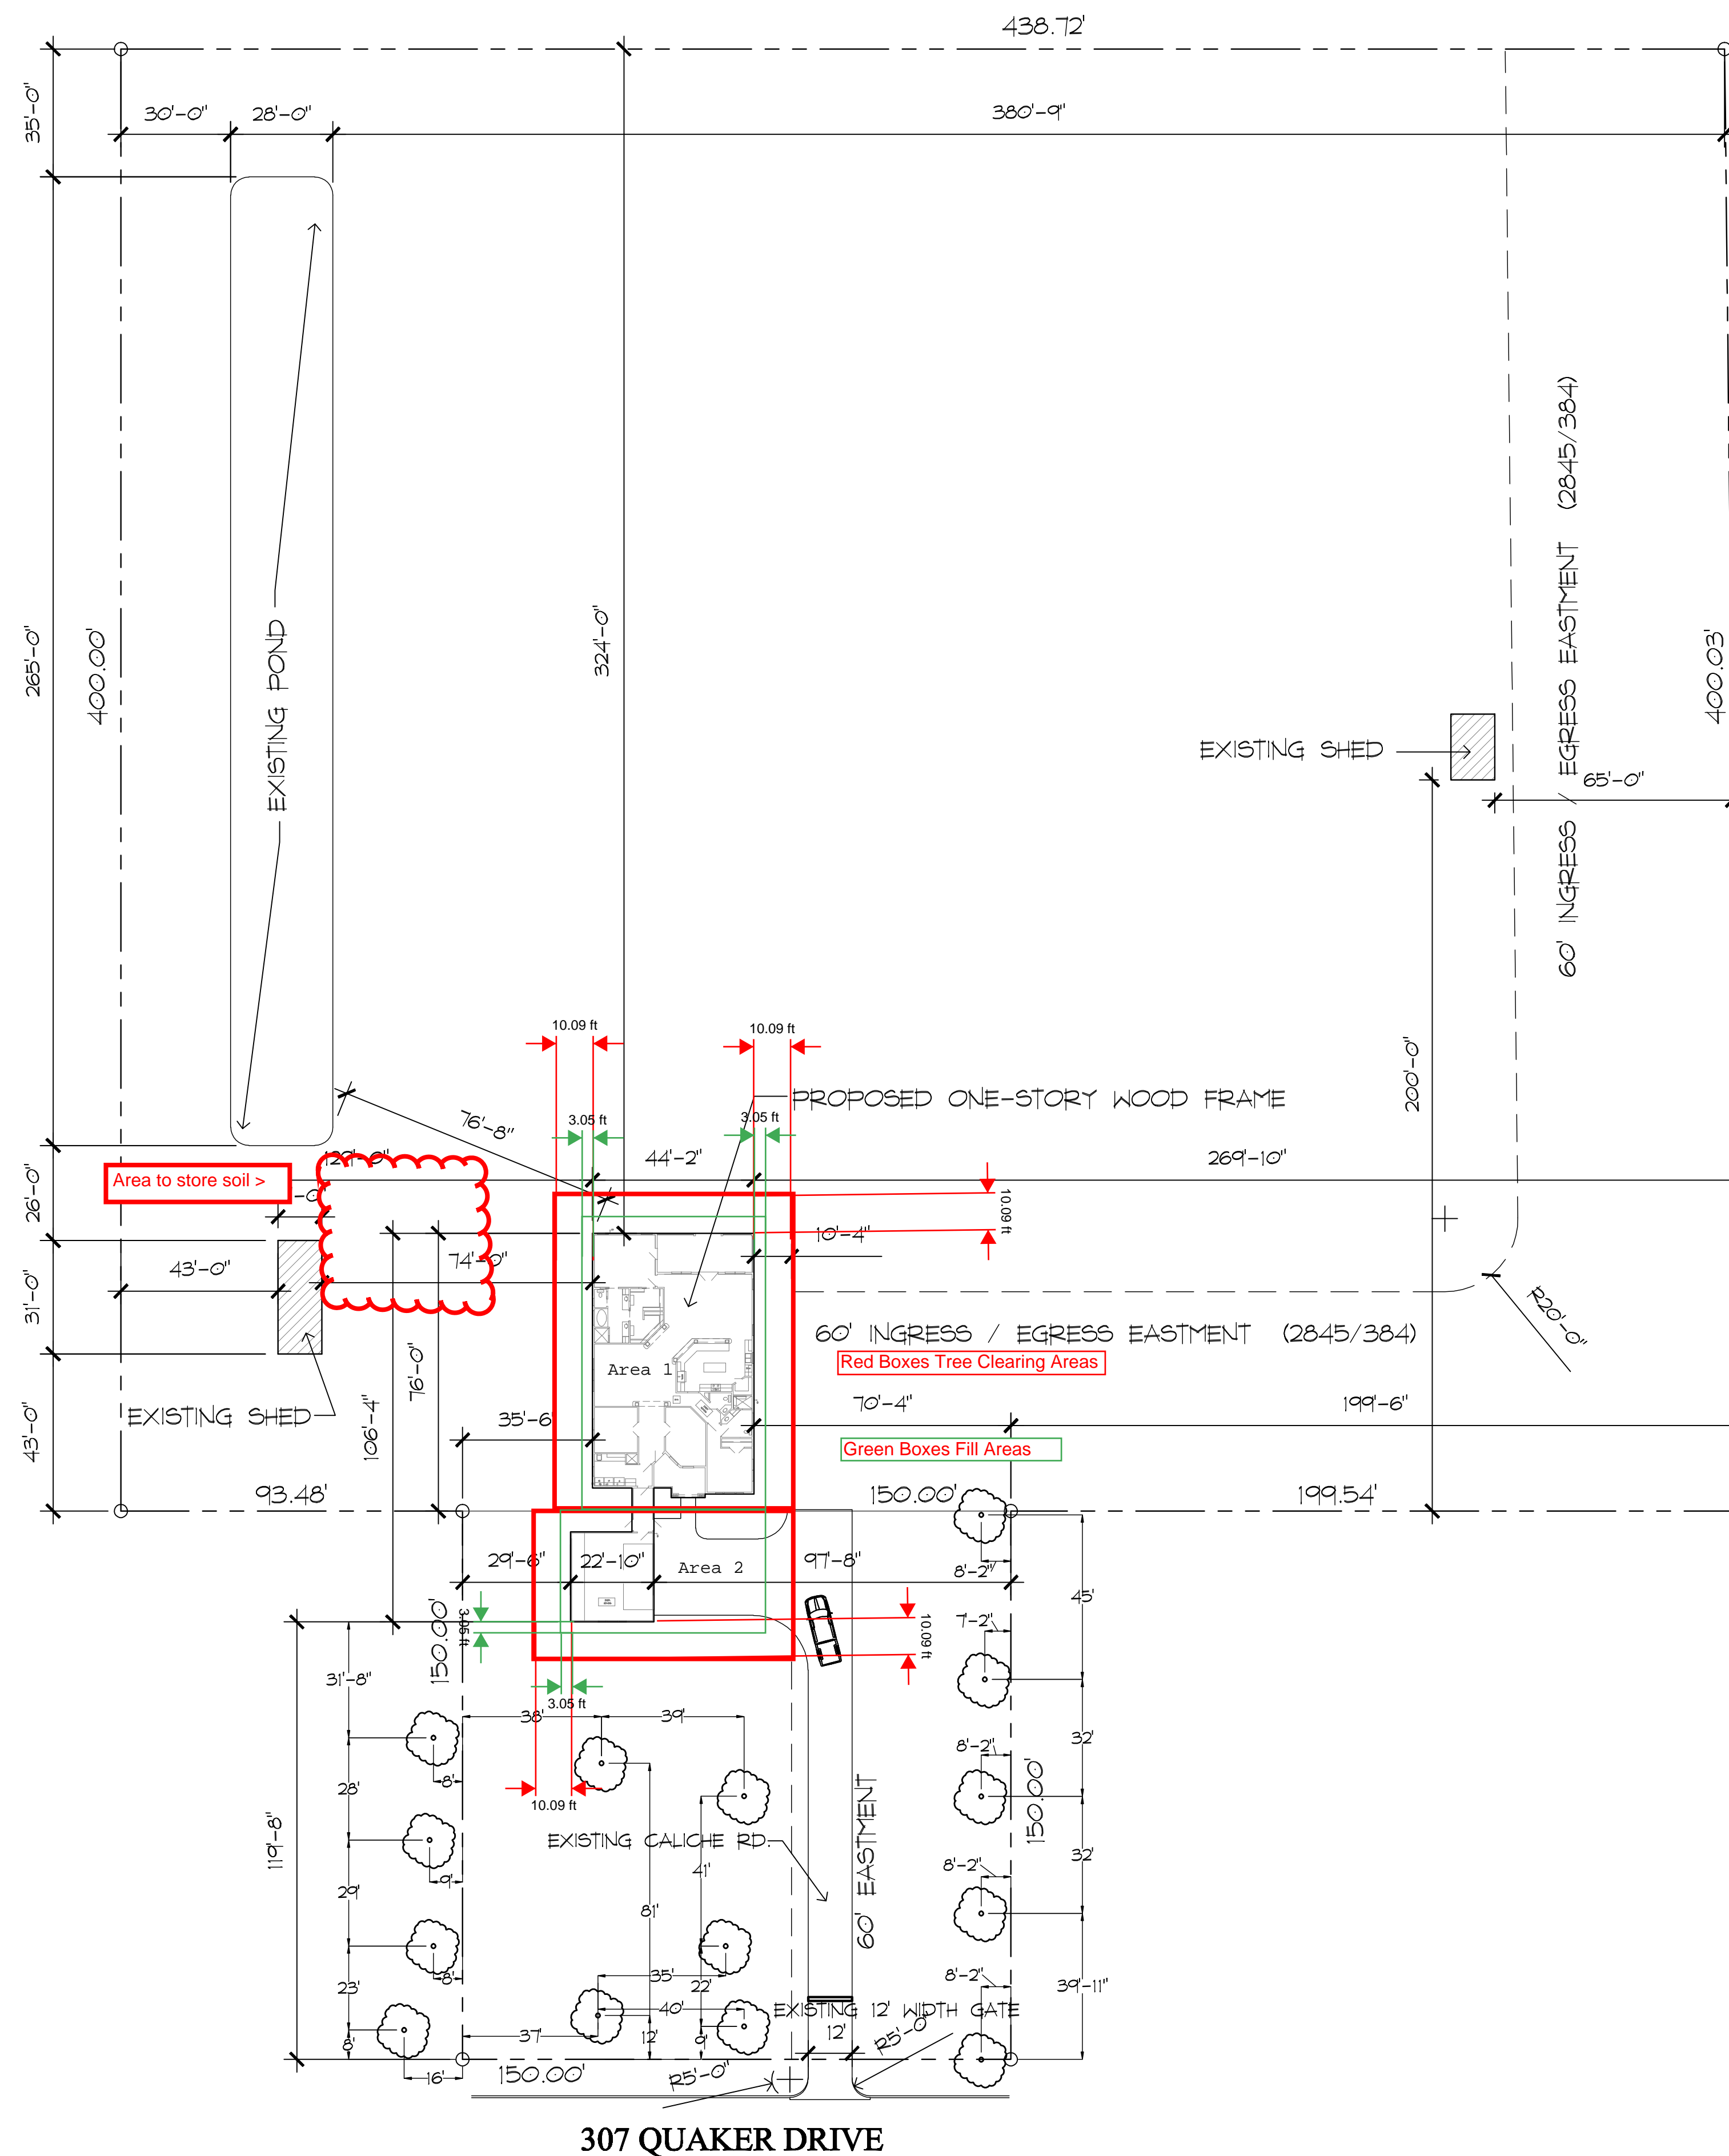

307 QUAKER DRIVE



907 S. FRIENDSWOOD DRIVE SUITE 217
 FRIENDSWOOD TX. 77546

P. 281-648-2100
 F. 281-648-2907

THIS PLAN SHOULD BE REVIEWED BY A LICENSED SURVEYOR PRIOR TO CONSTRUCTION. AMERICAN HOME DESIGNERS DOES NOT ASSUME RESPONSIBILITY FOR ANY ERRORS OR OMISSIONS IN THIS PLAN. THE USER SHALL BE RESPONSIBLE FOR THE CORRECTNESS OF THE INFORMATION AND FOR THE LOCATION OF ALL UTILITIES AND OBSTRUCTIONS.

DRAWN BY: JESSE CAMPBELL
 DATE: 03/10
 SCALE: 1"=30'-0"